


Figure 3

Granular Borrow at Bridge Approaches

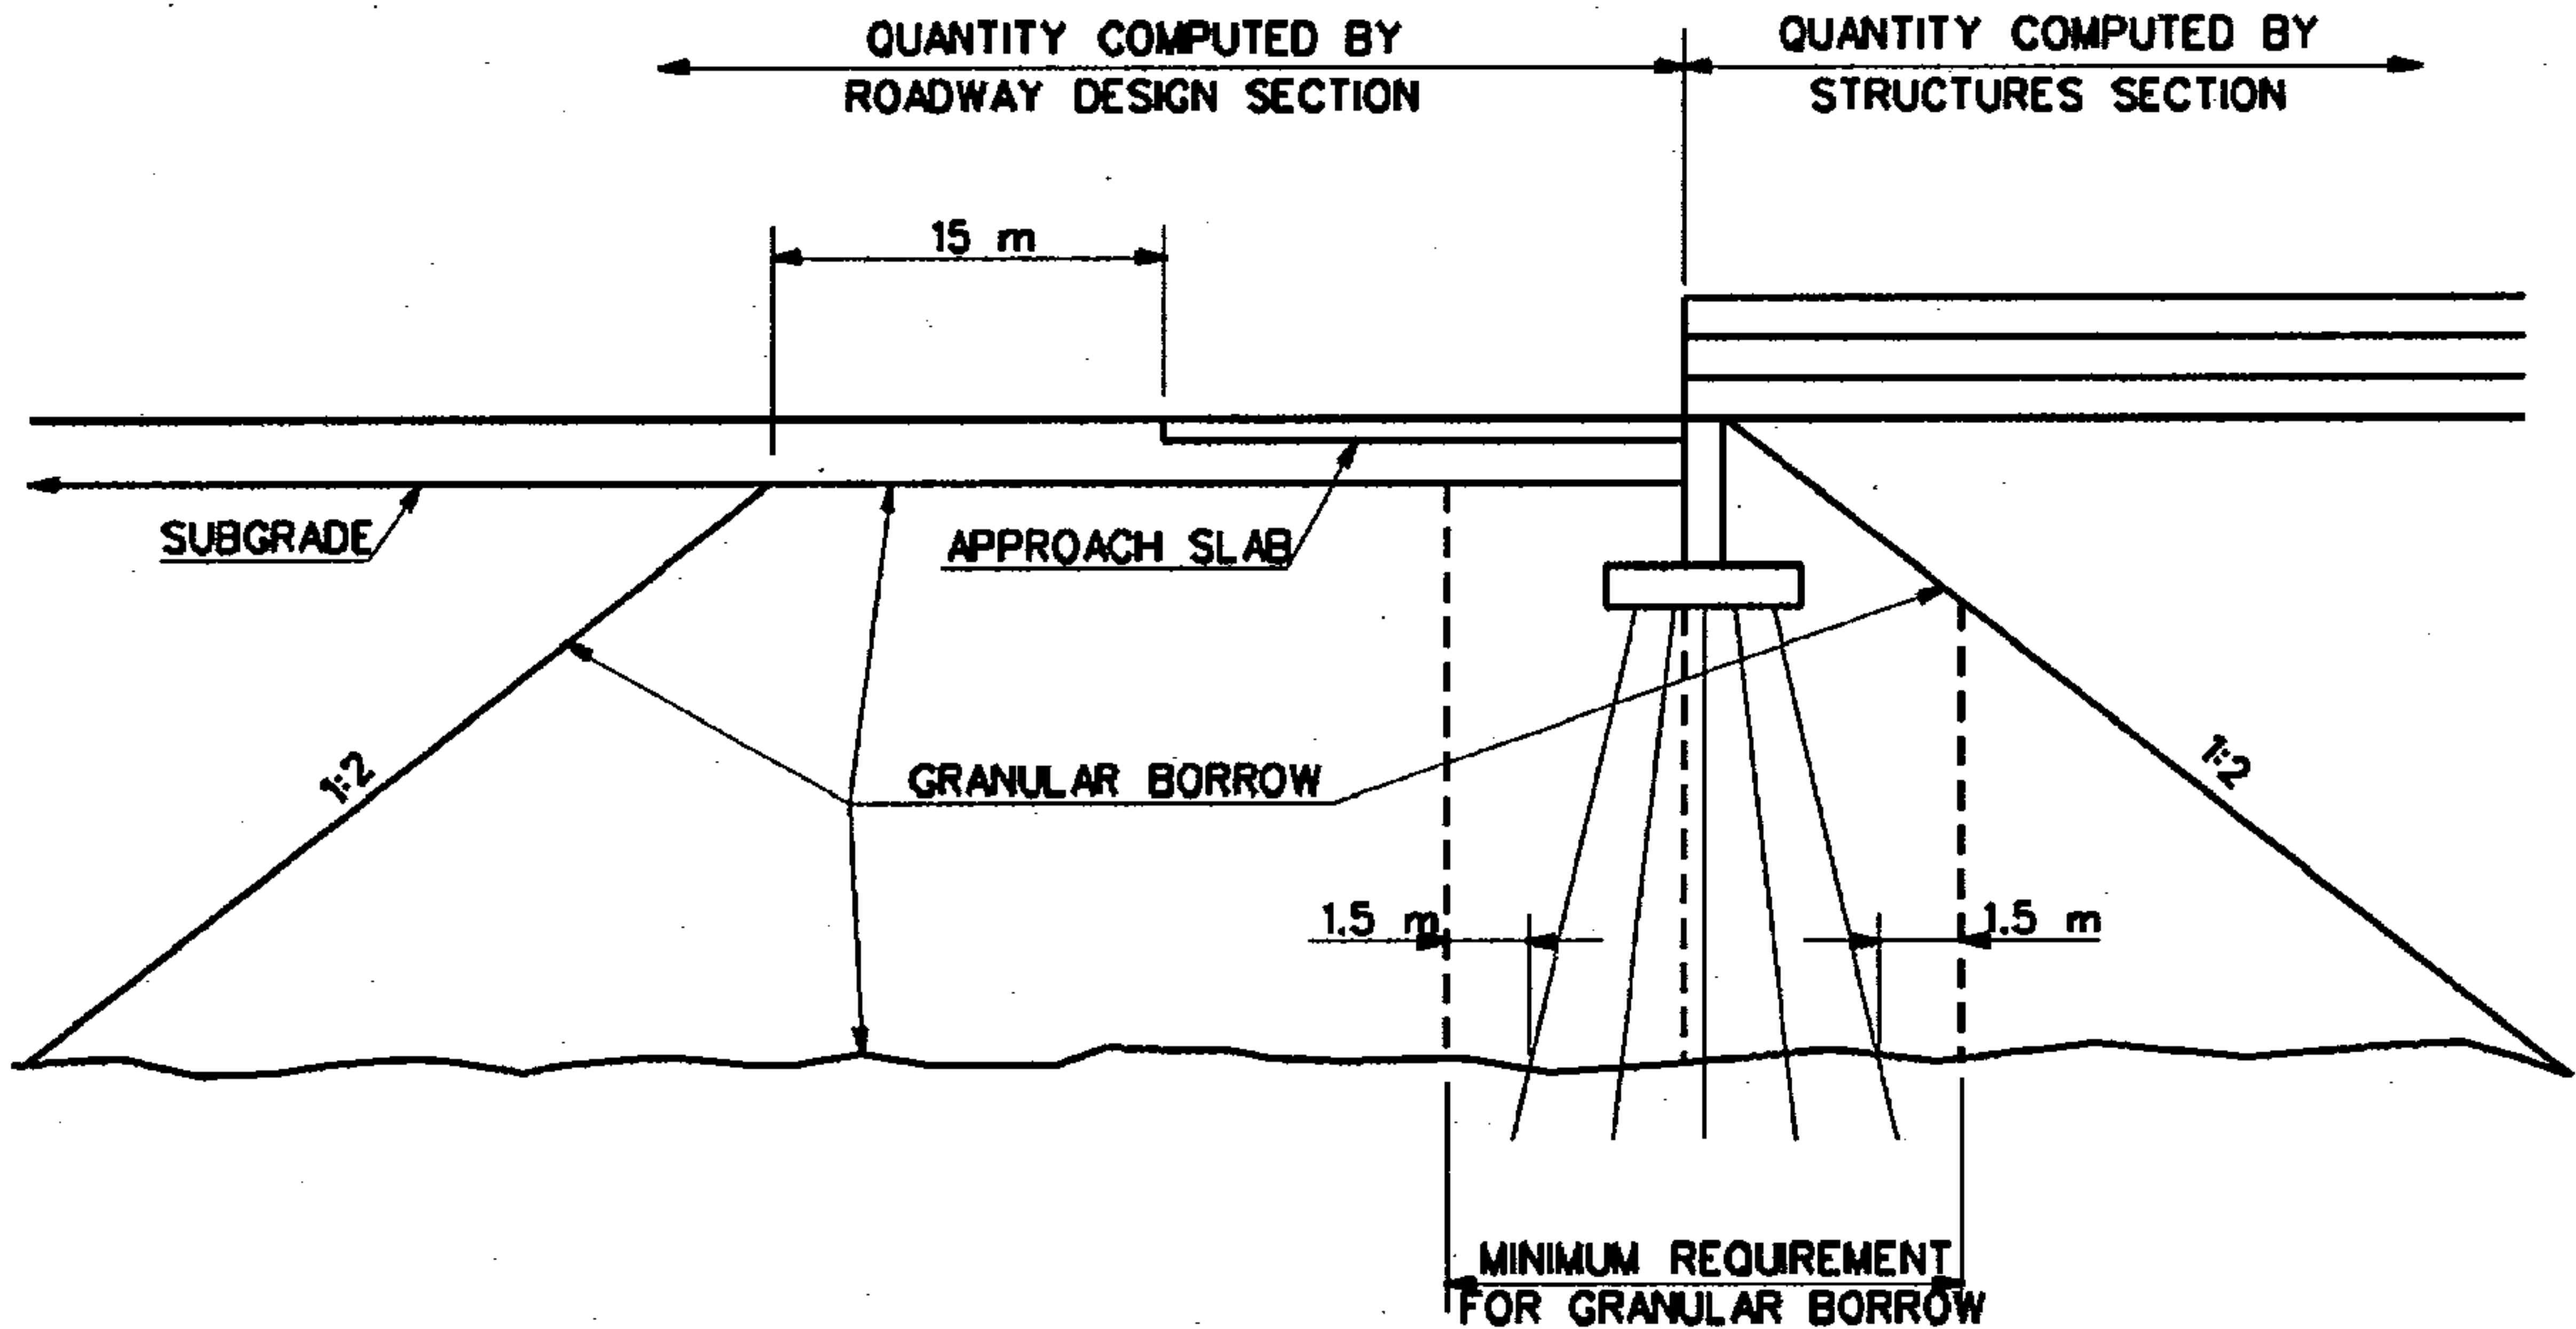

NOTE:

A. THE NEAT LINES INDICATED ABOVE SHALL BE SHOWN ON THE
PROFILE SHEETS AND CROSS-SECTIONS